
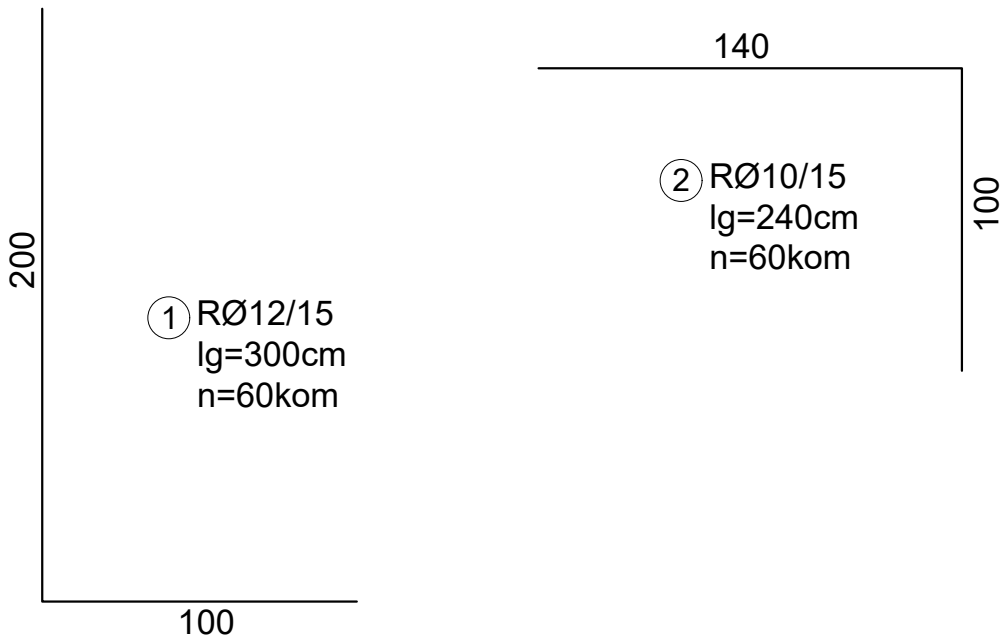


DETALJ POTPORNOG AB ZIDA dužine L=9,0m

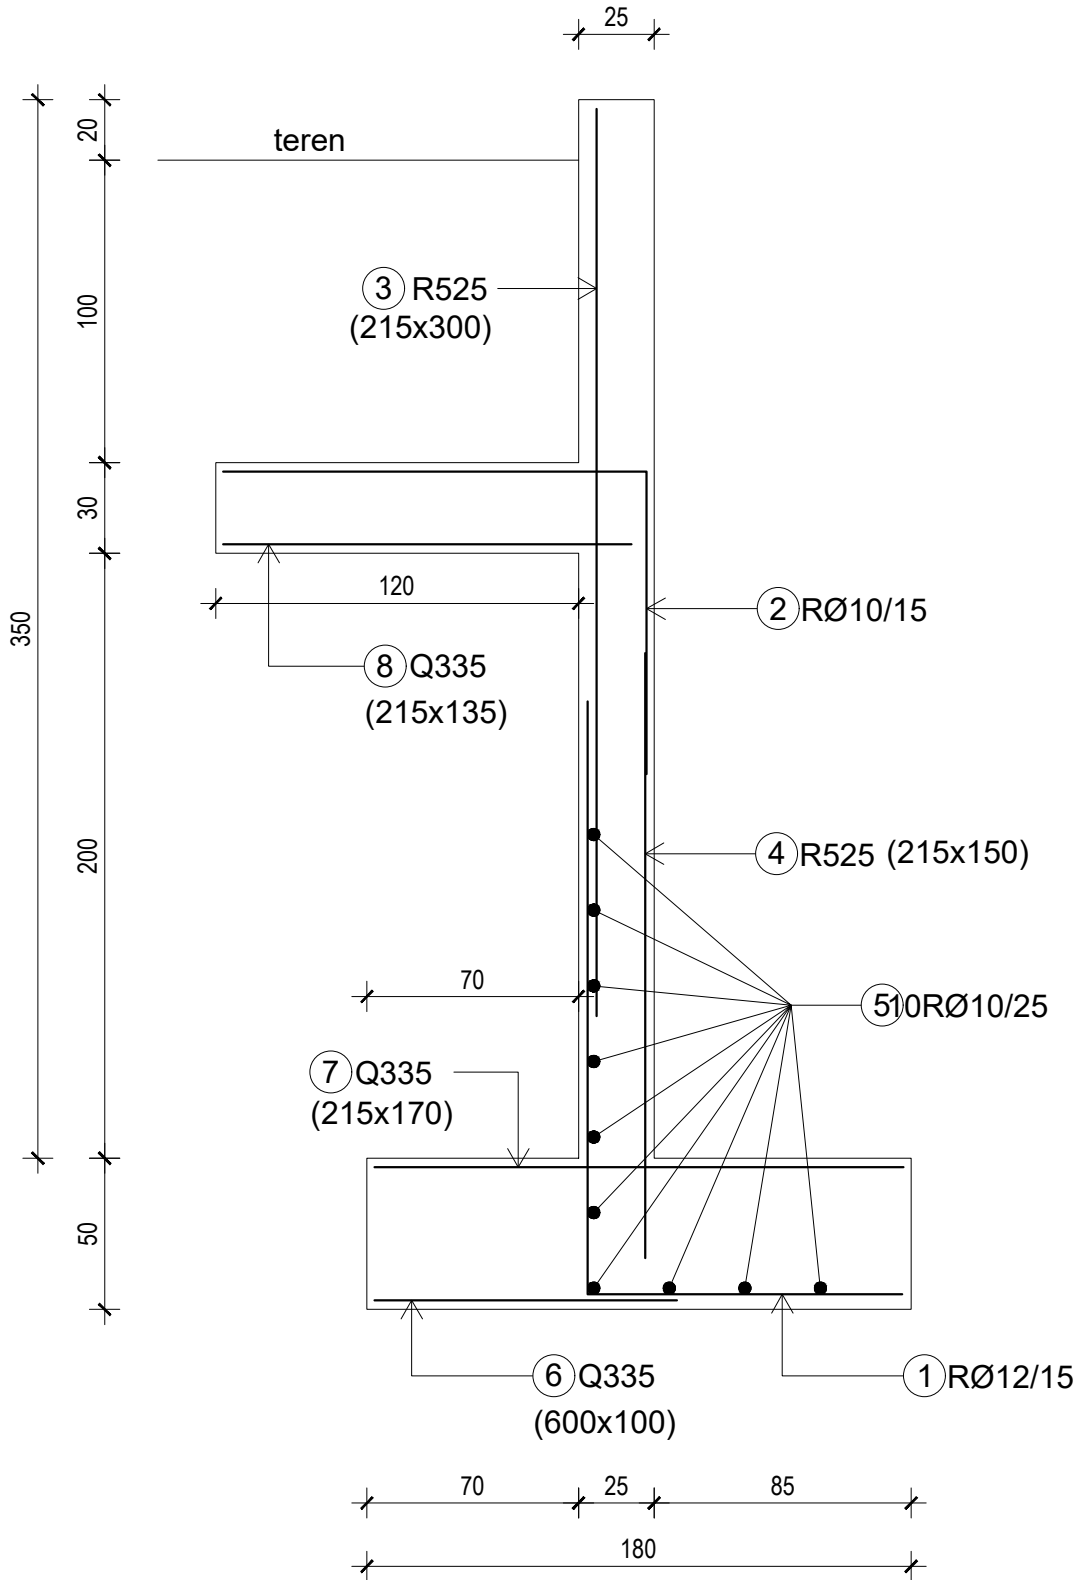

- ③ R335 215x300 5kom
- ④ R335 215x150 5kom
- ⑤ 3x10RØ10/25 Lg=300cm 300
- ⑥ Q335 600x100 2kom
- ⑦ Q335 215x170 5kom
- ⑧ Q335 215x135 5kom

distanceri
30
45 45
15 15
RØ8
lg=150cm
n=30kom