

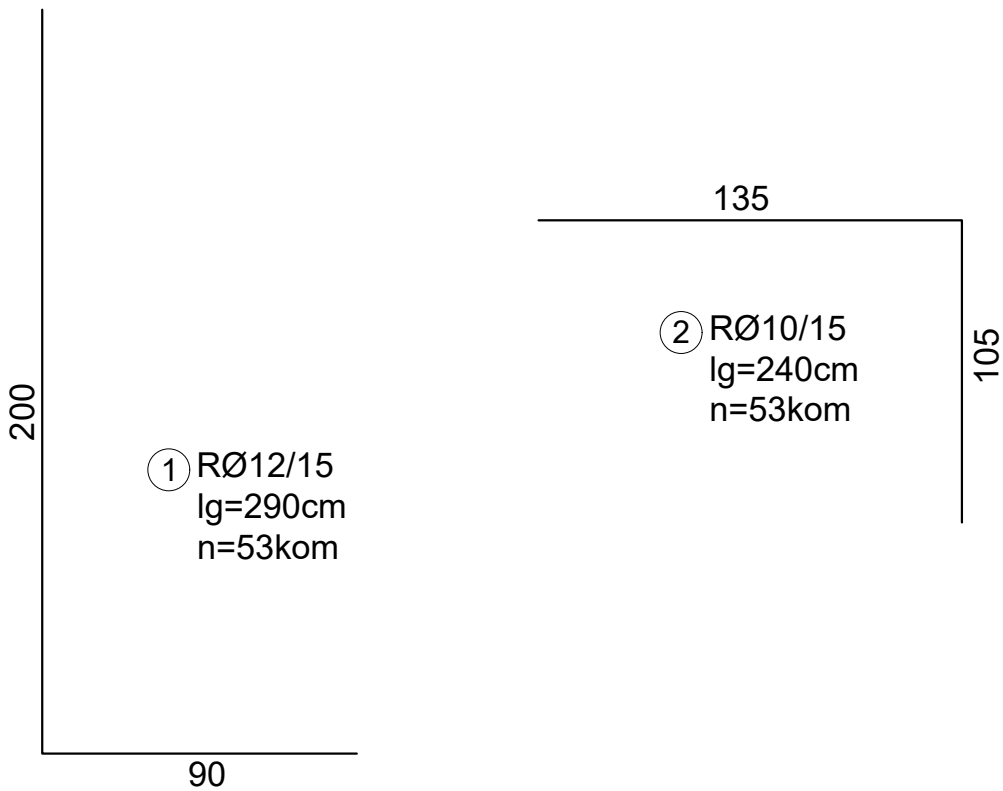


DETALJ POTPORNOG AB ZIDA dužine L=8,0m

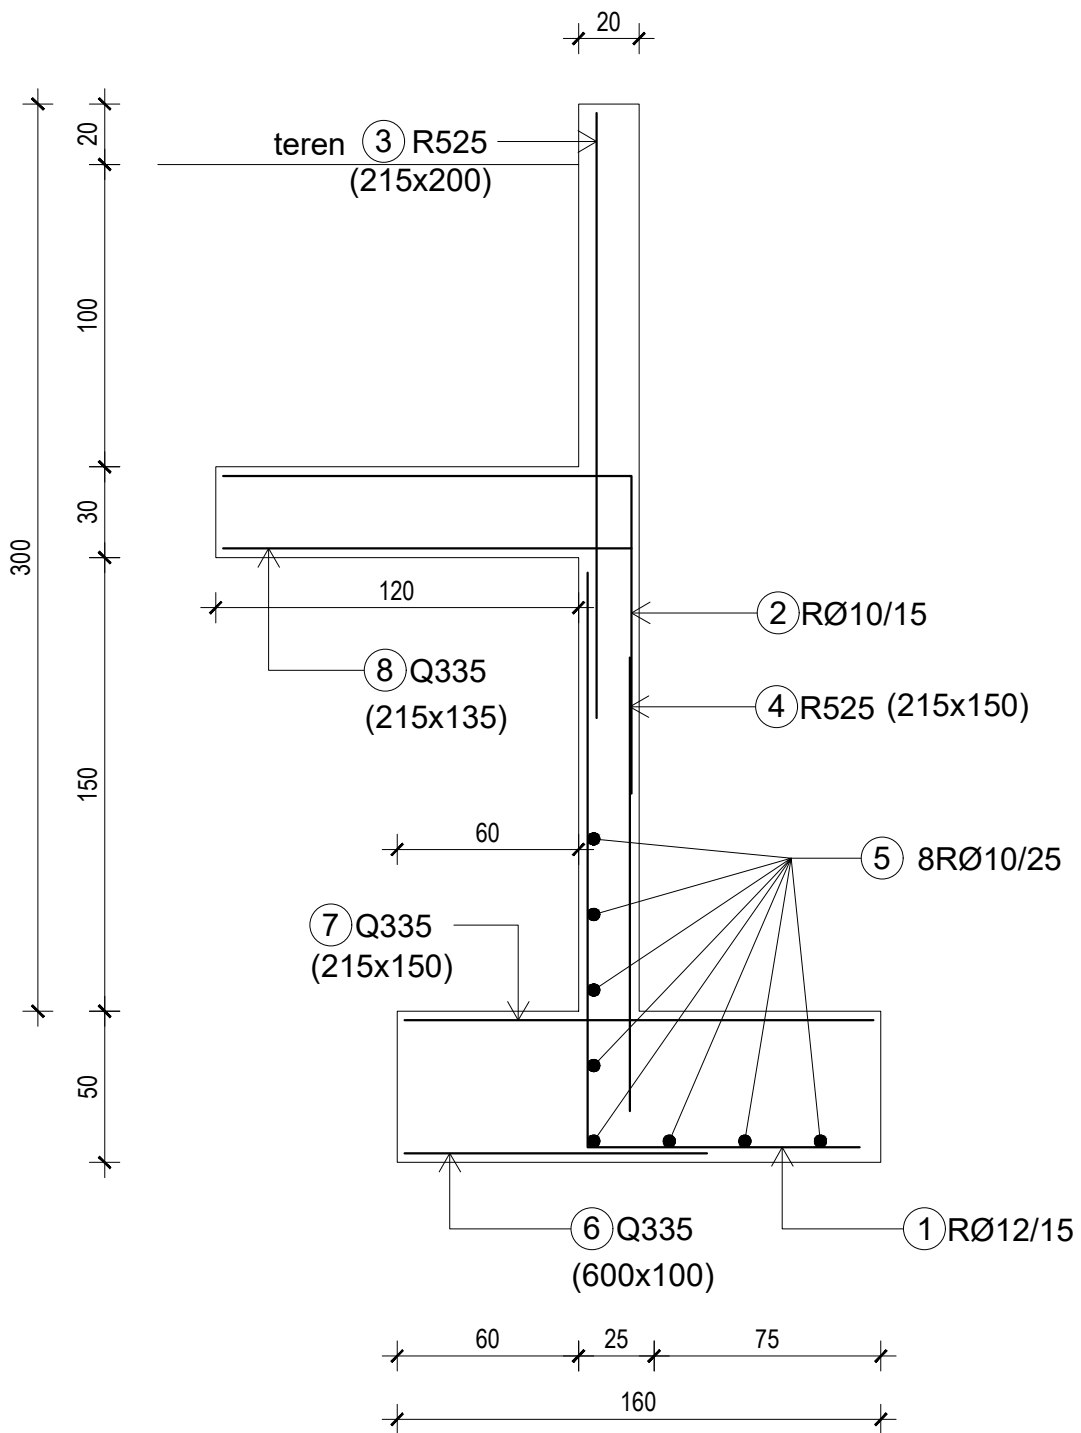

- ③ R335 215x500 5kom
- ④ R335 215x150 5kom
- ⑤ 2x8RØ10/25 Lg=400cm
400
- ⑥ Q335 600x100 2kom
- ⑦ Q335 215x150 5kom
- ⑧ Q335 215x135 5kom

distanceri

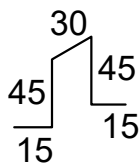

RØ8
lg=150cm
n=30kom